

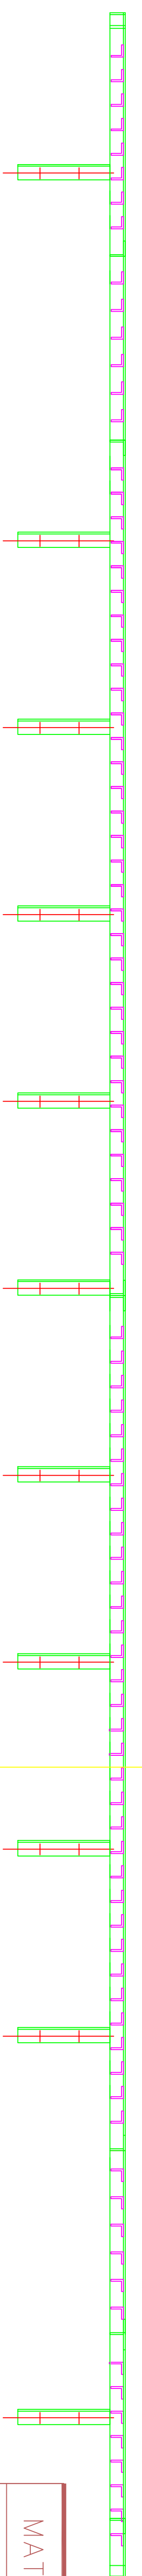
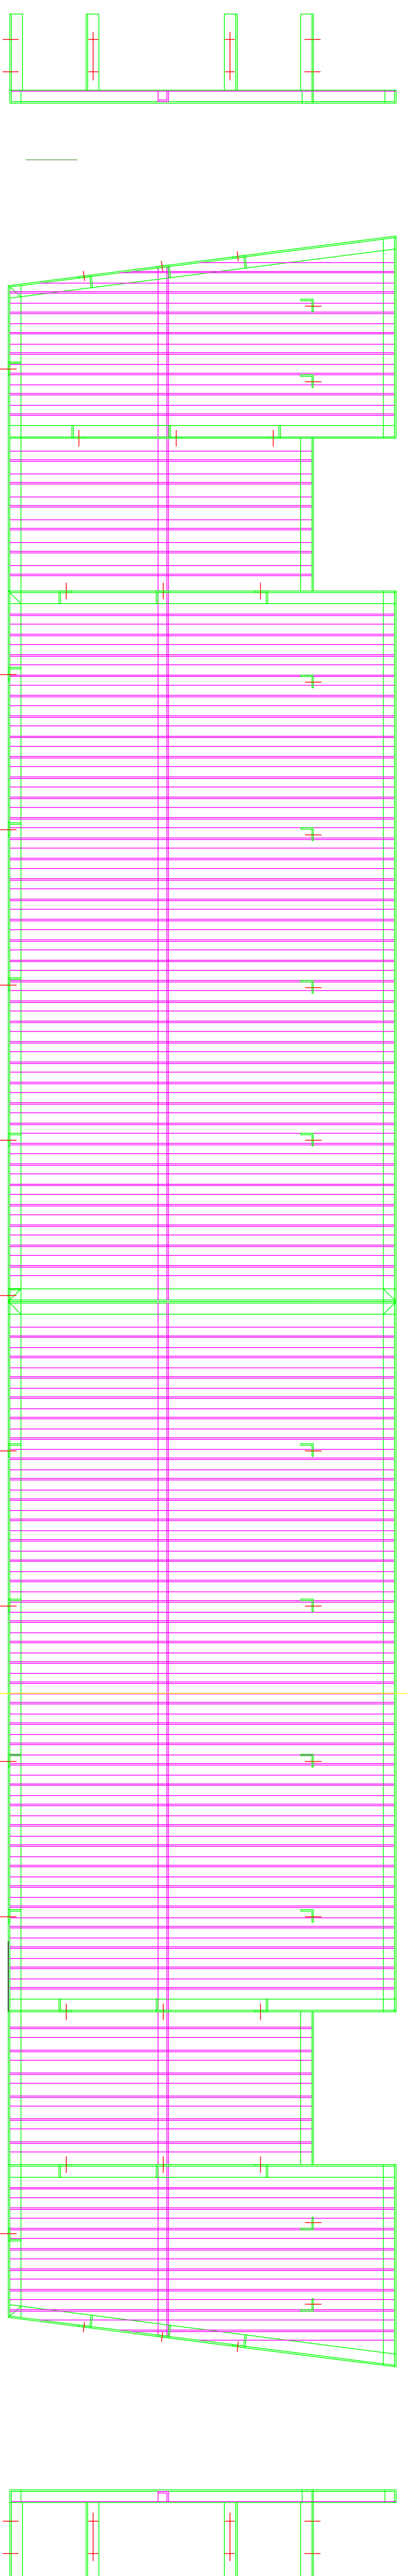
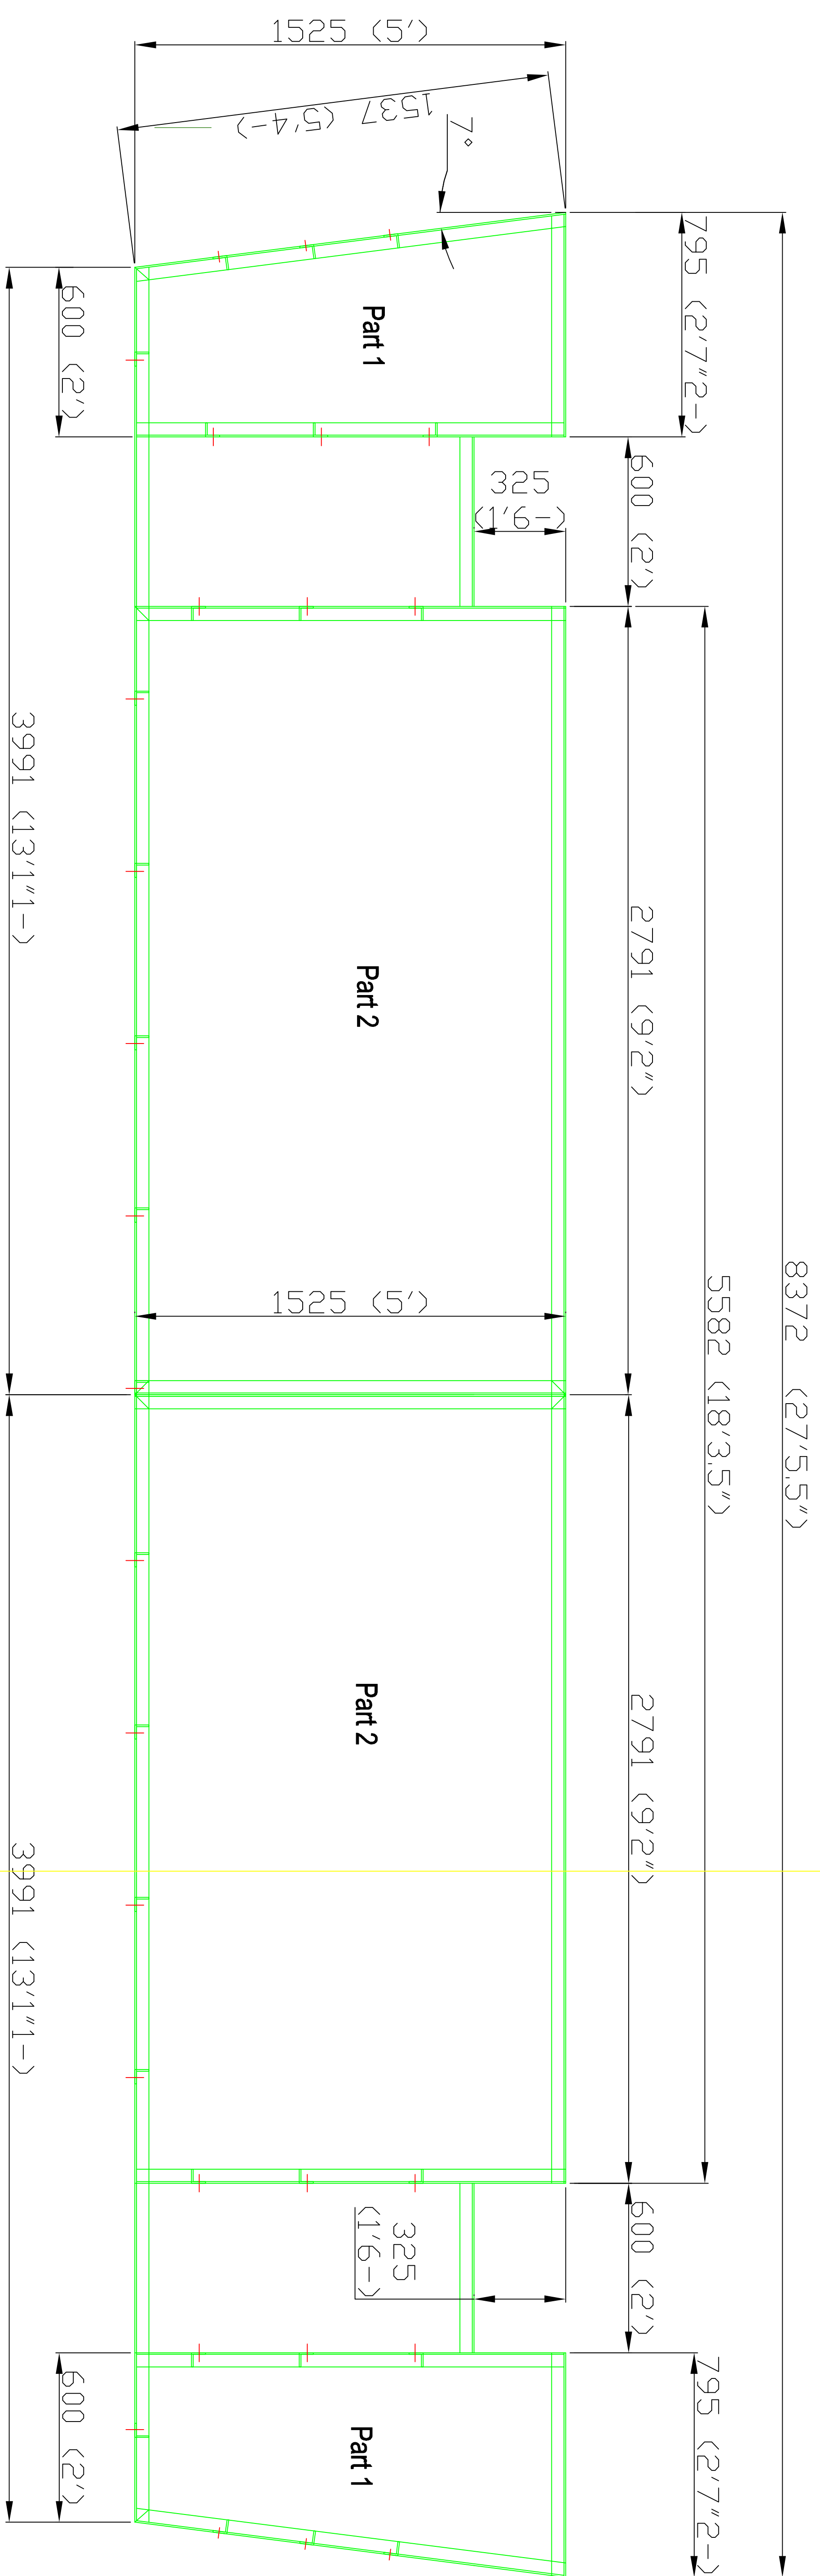
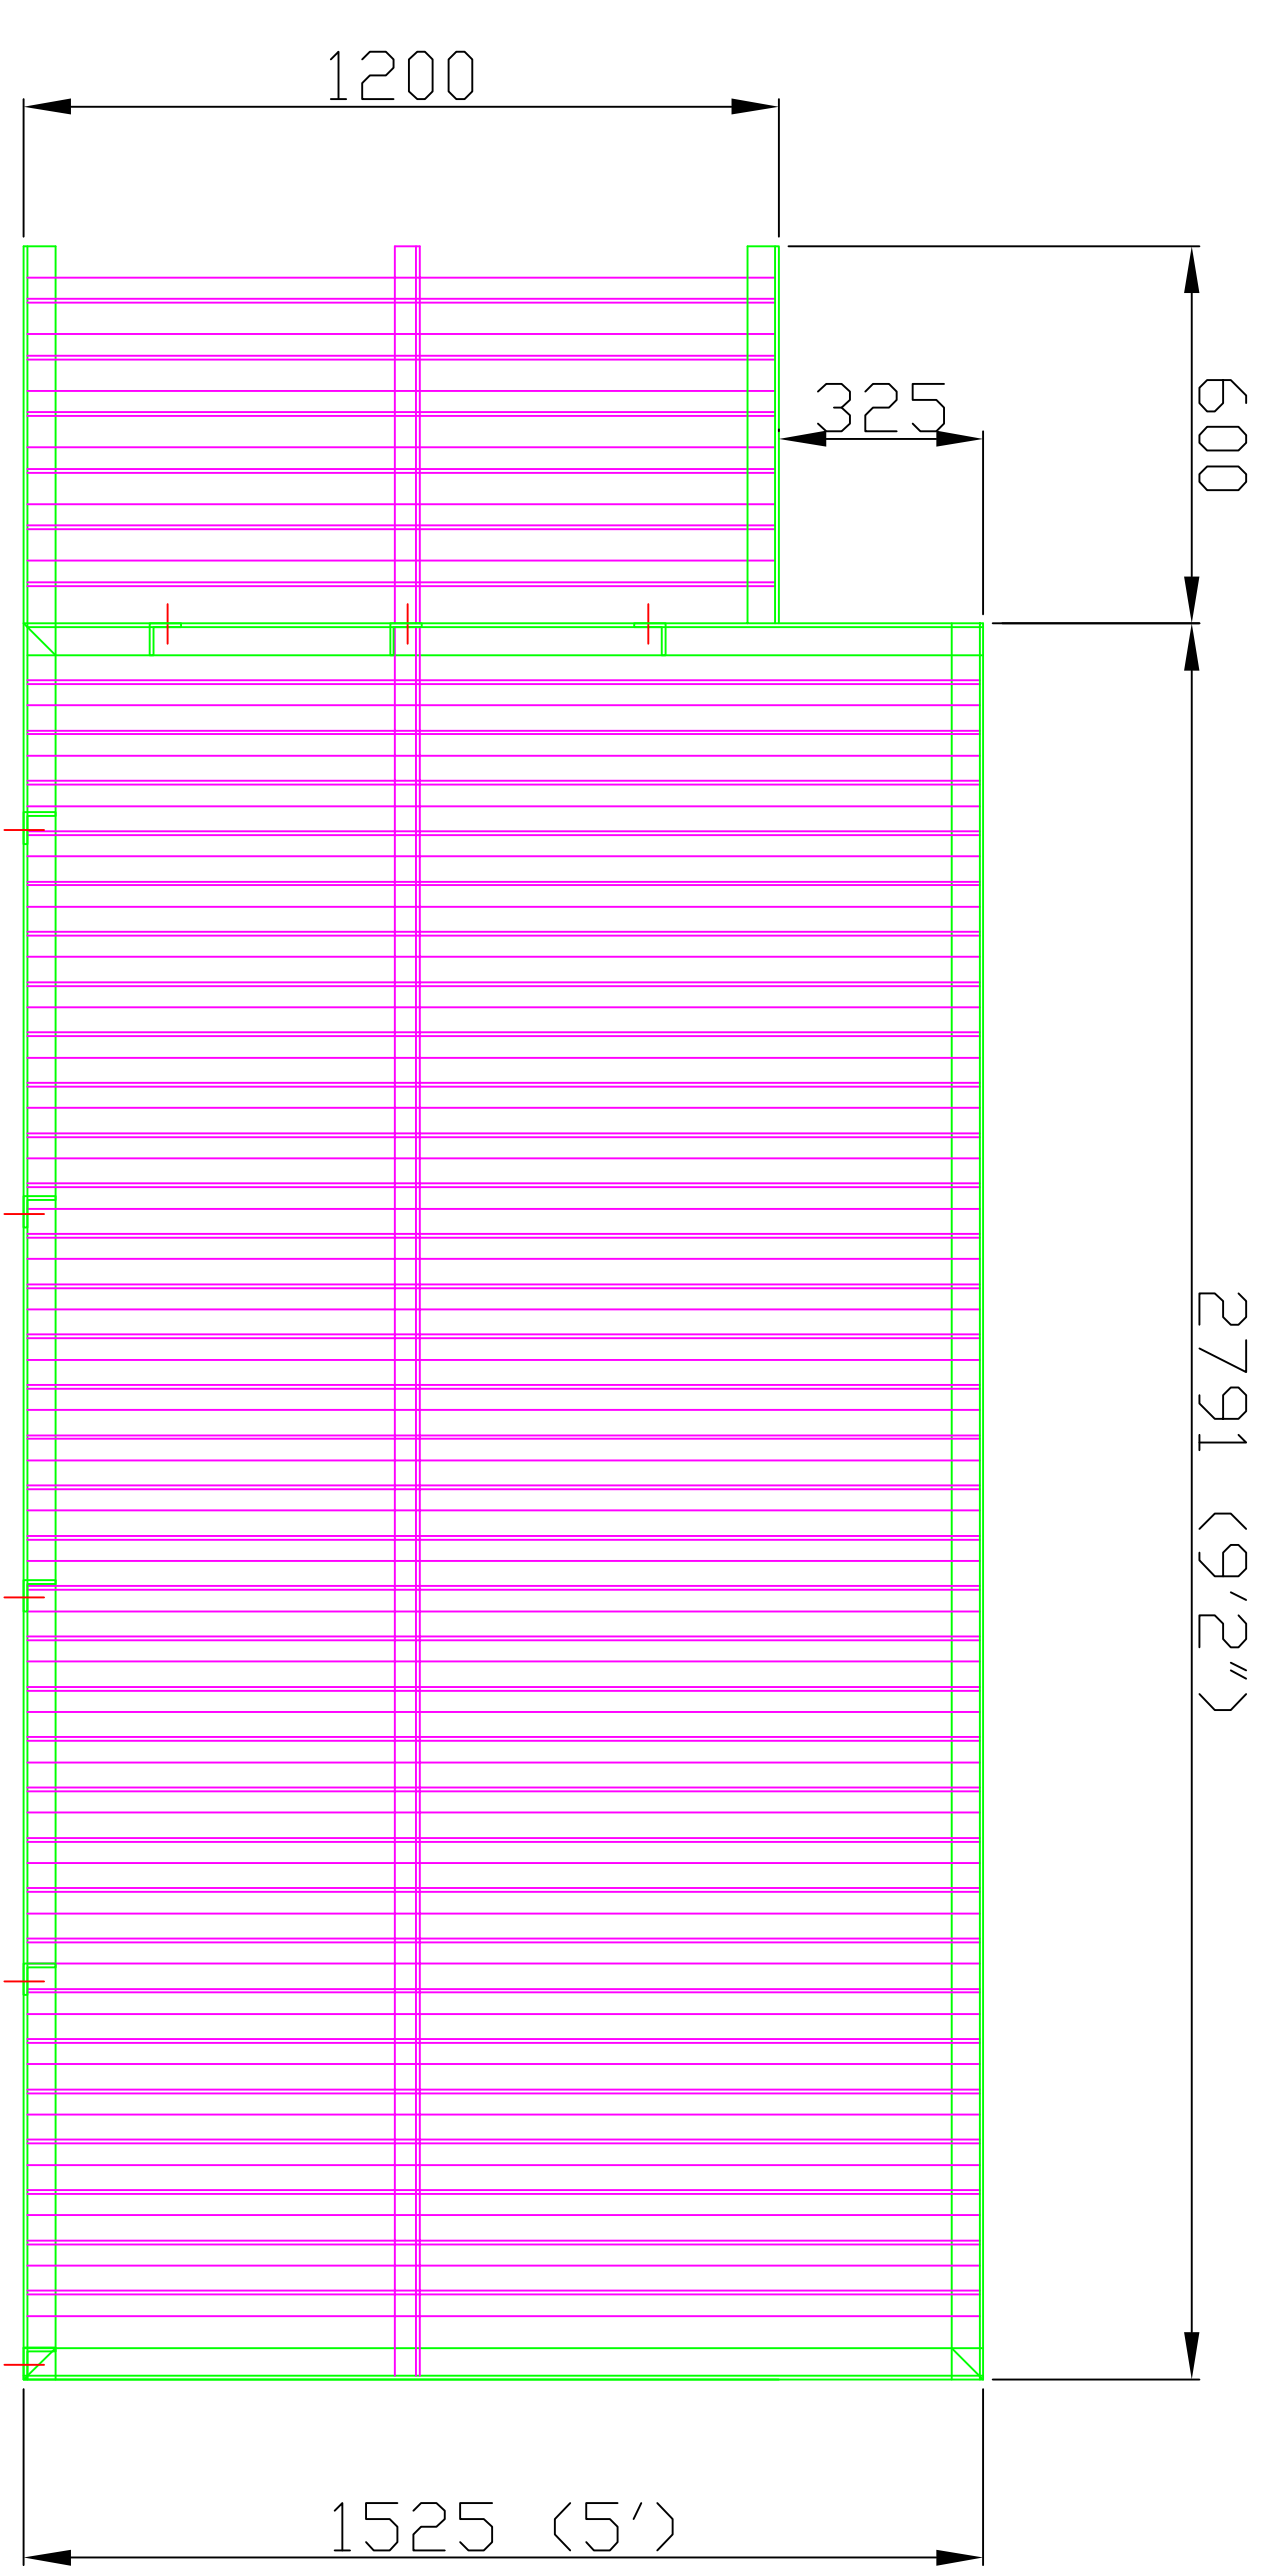
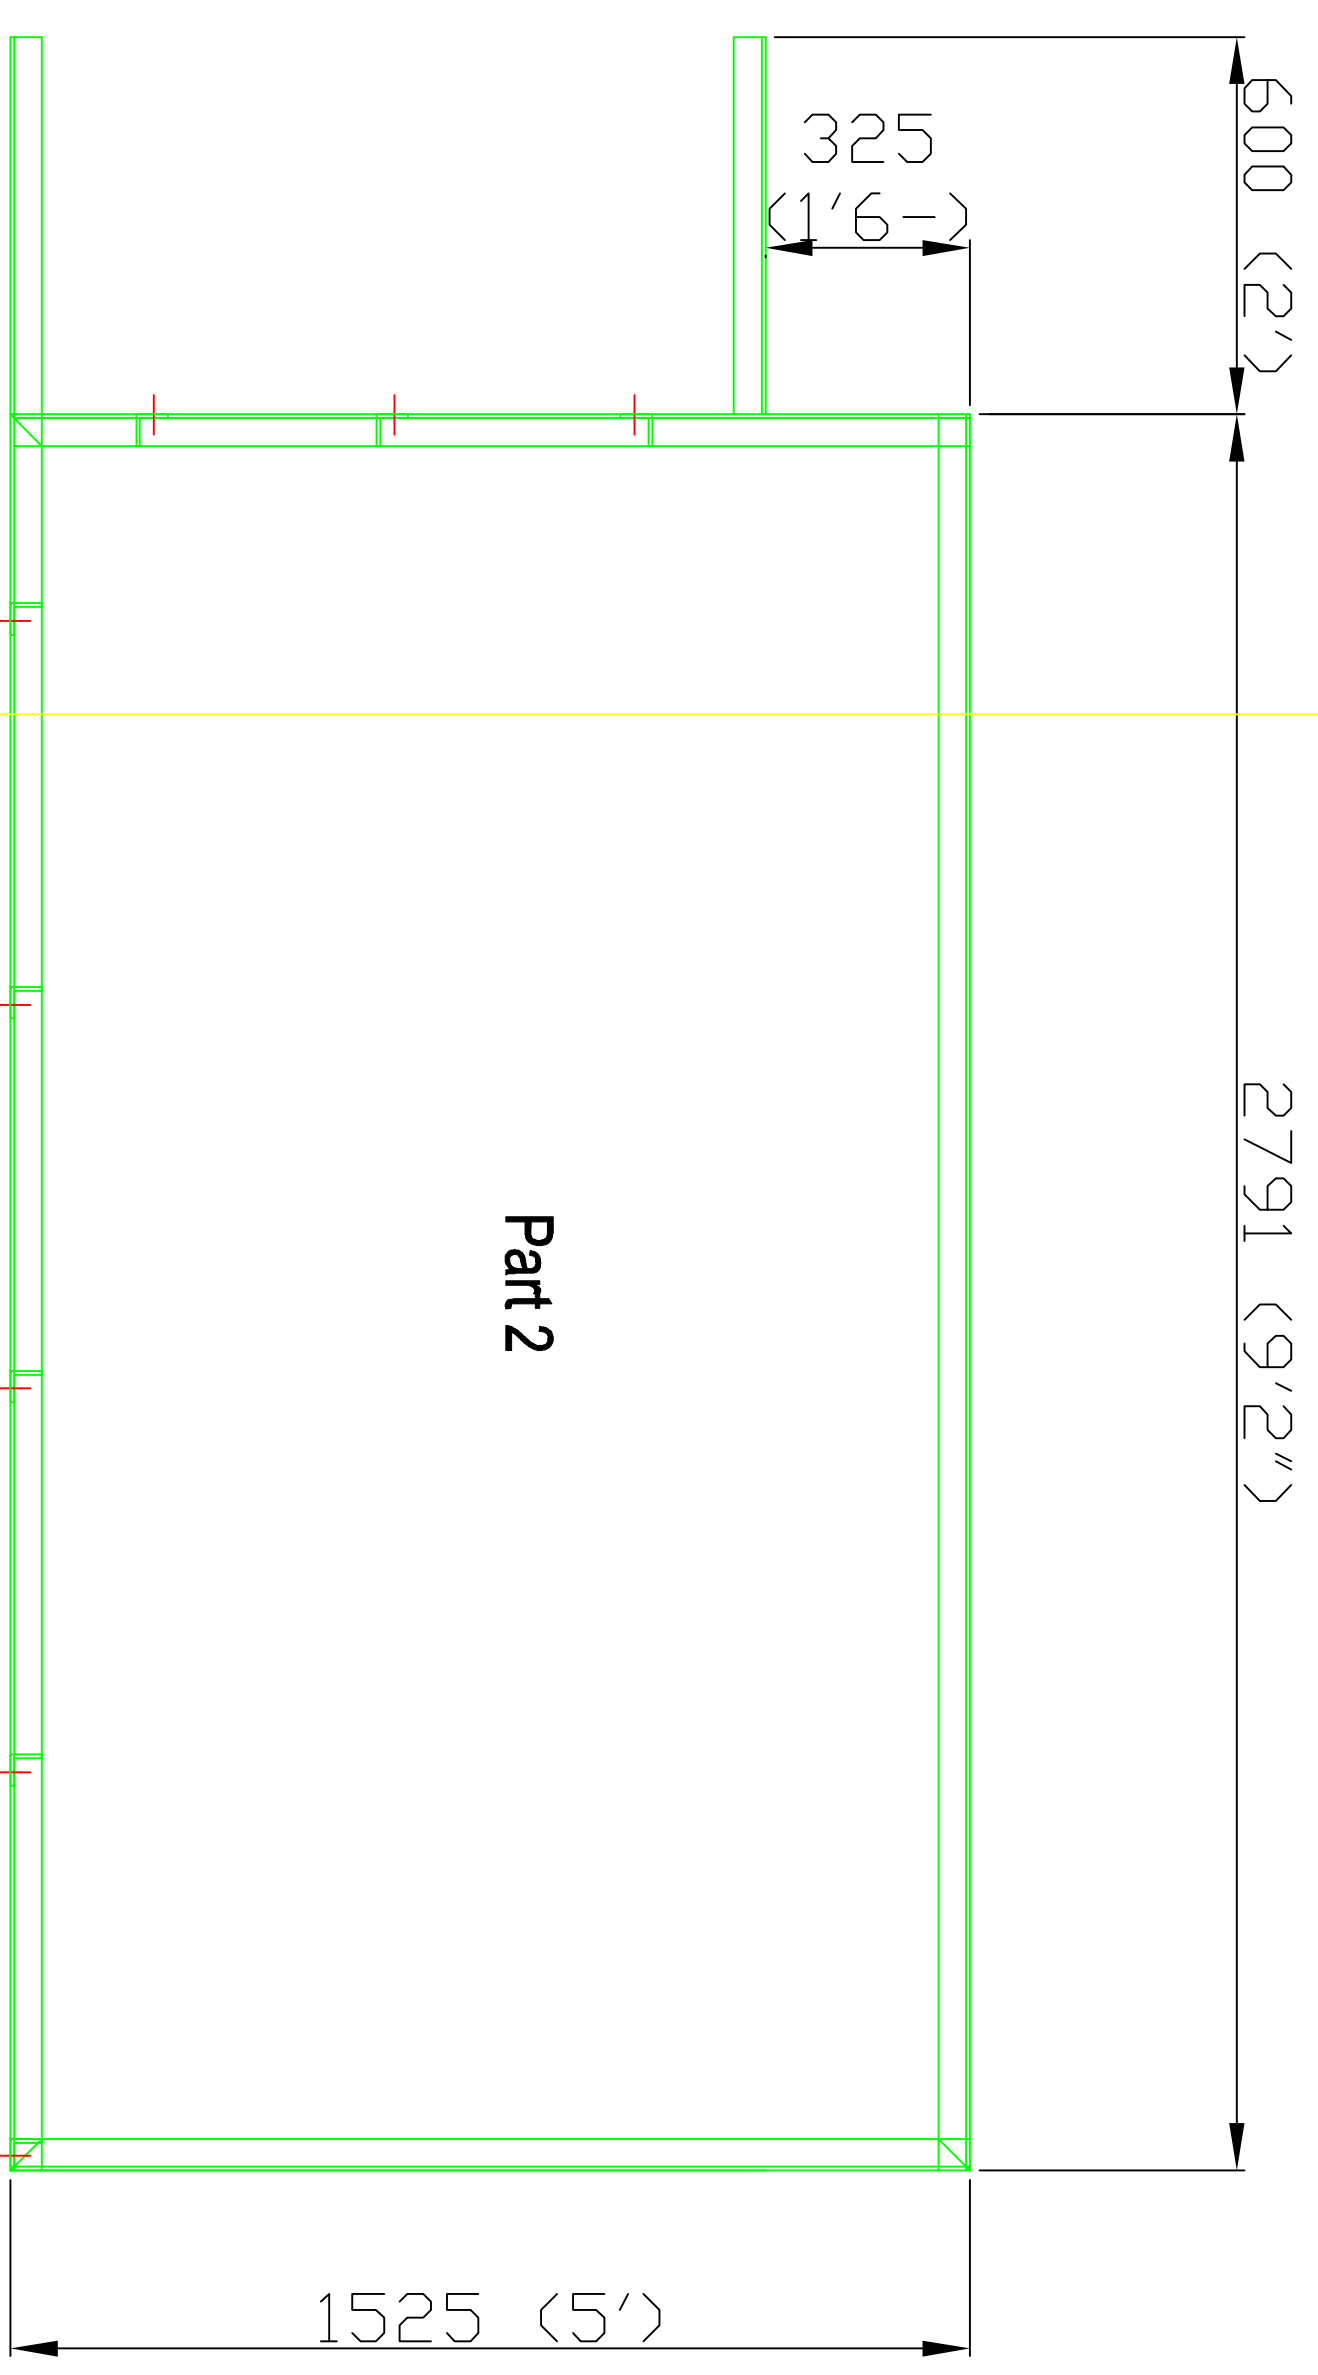
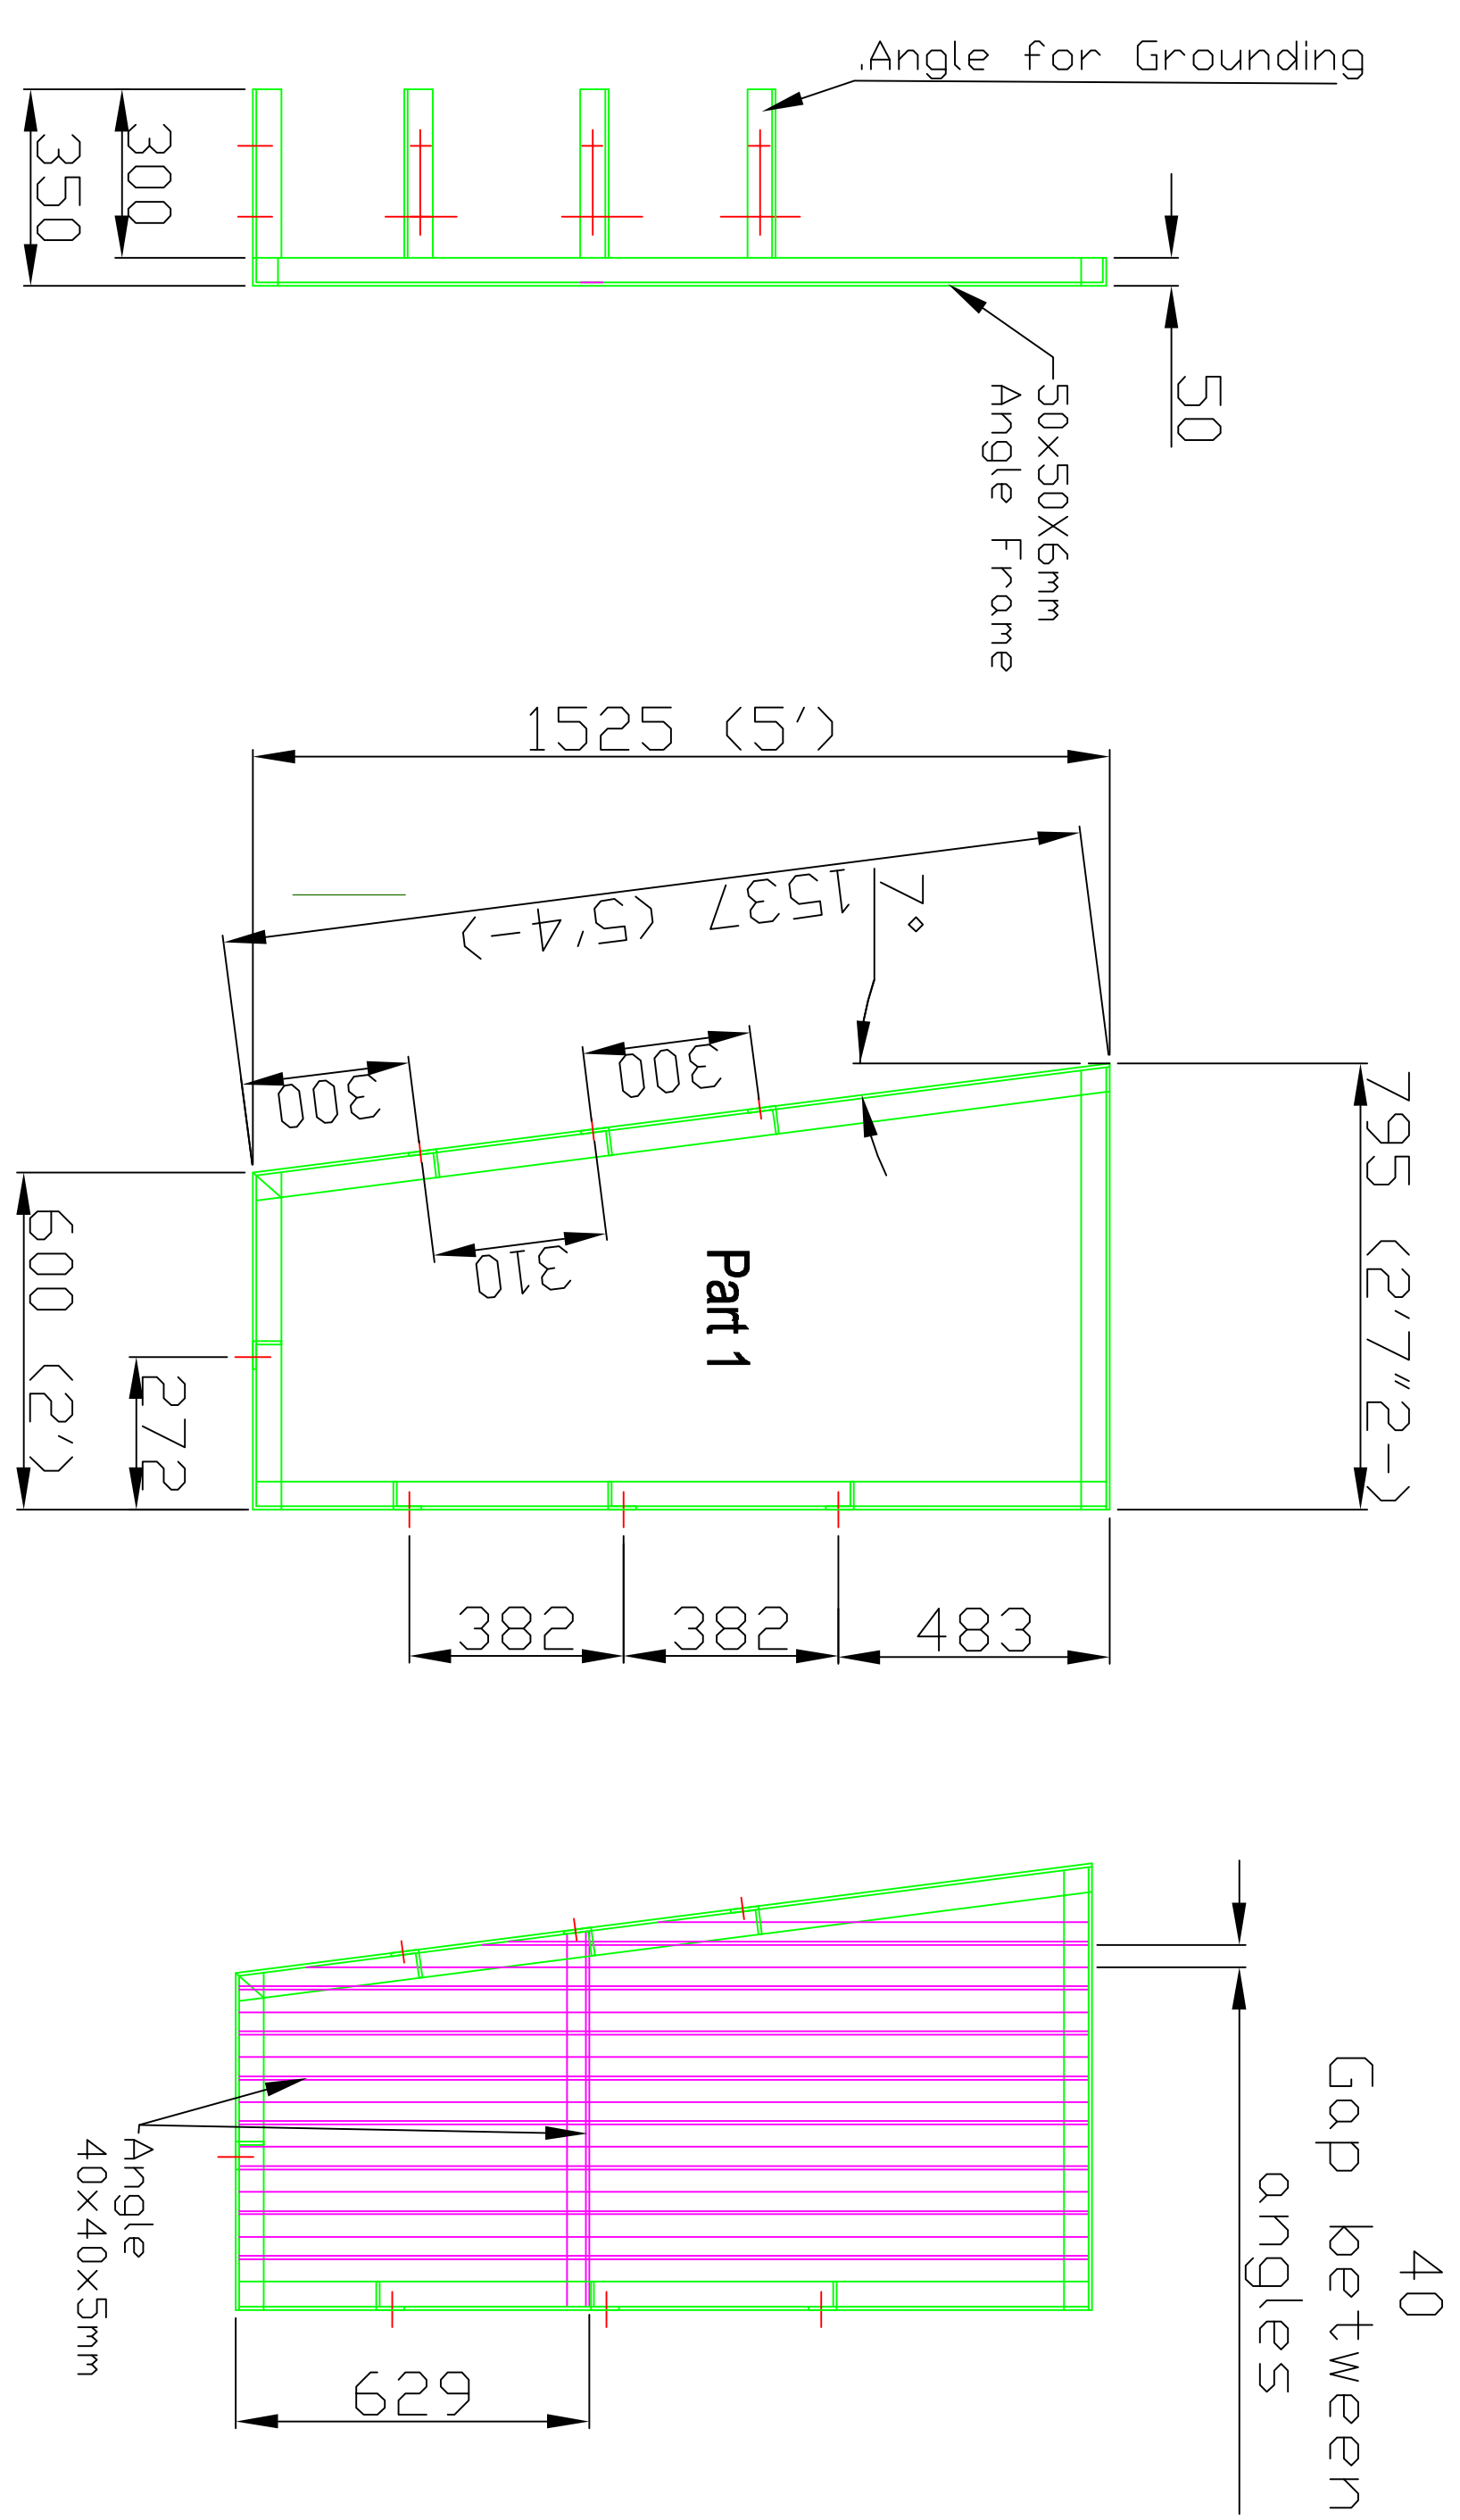
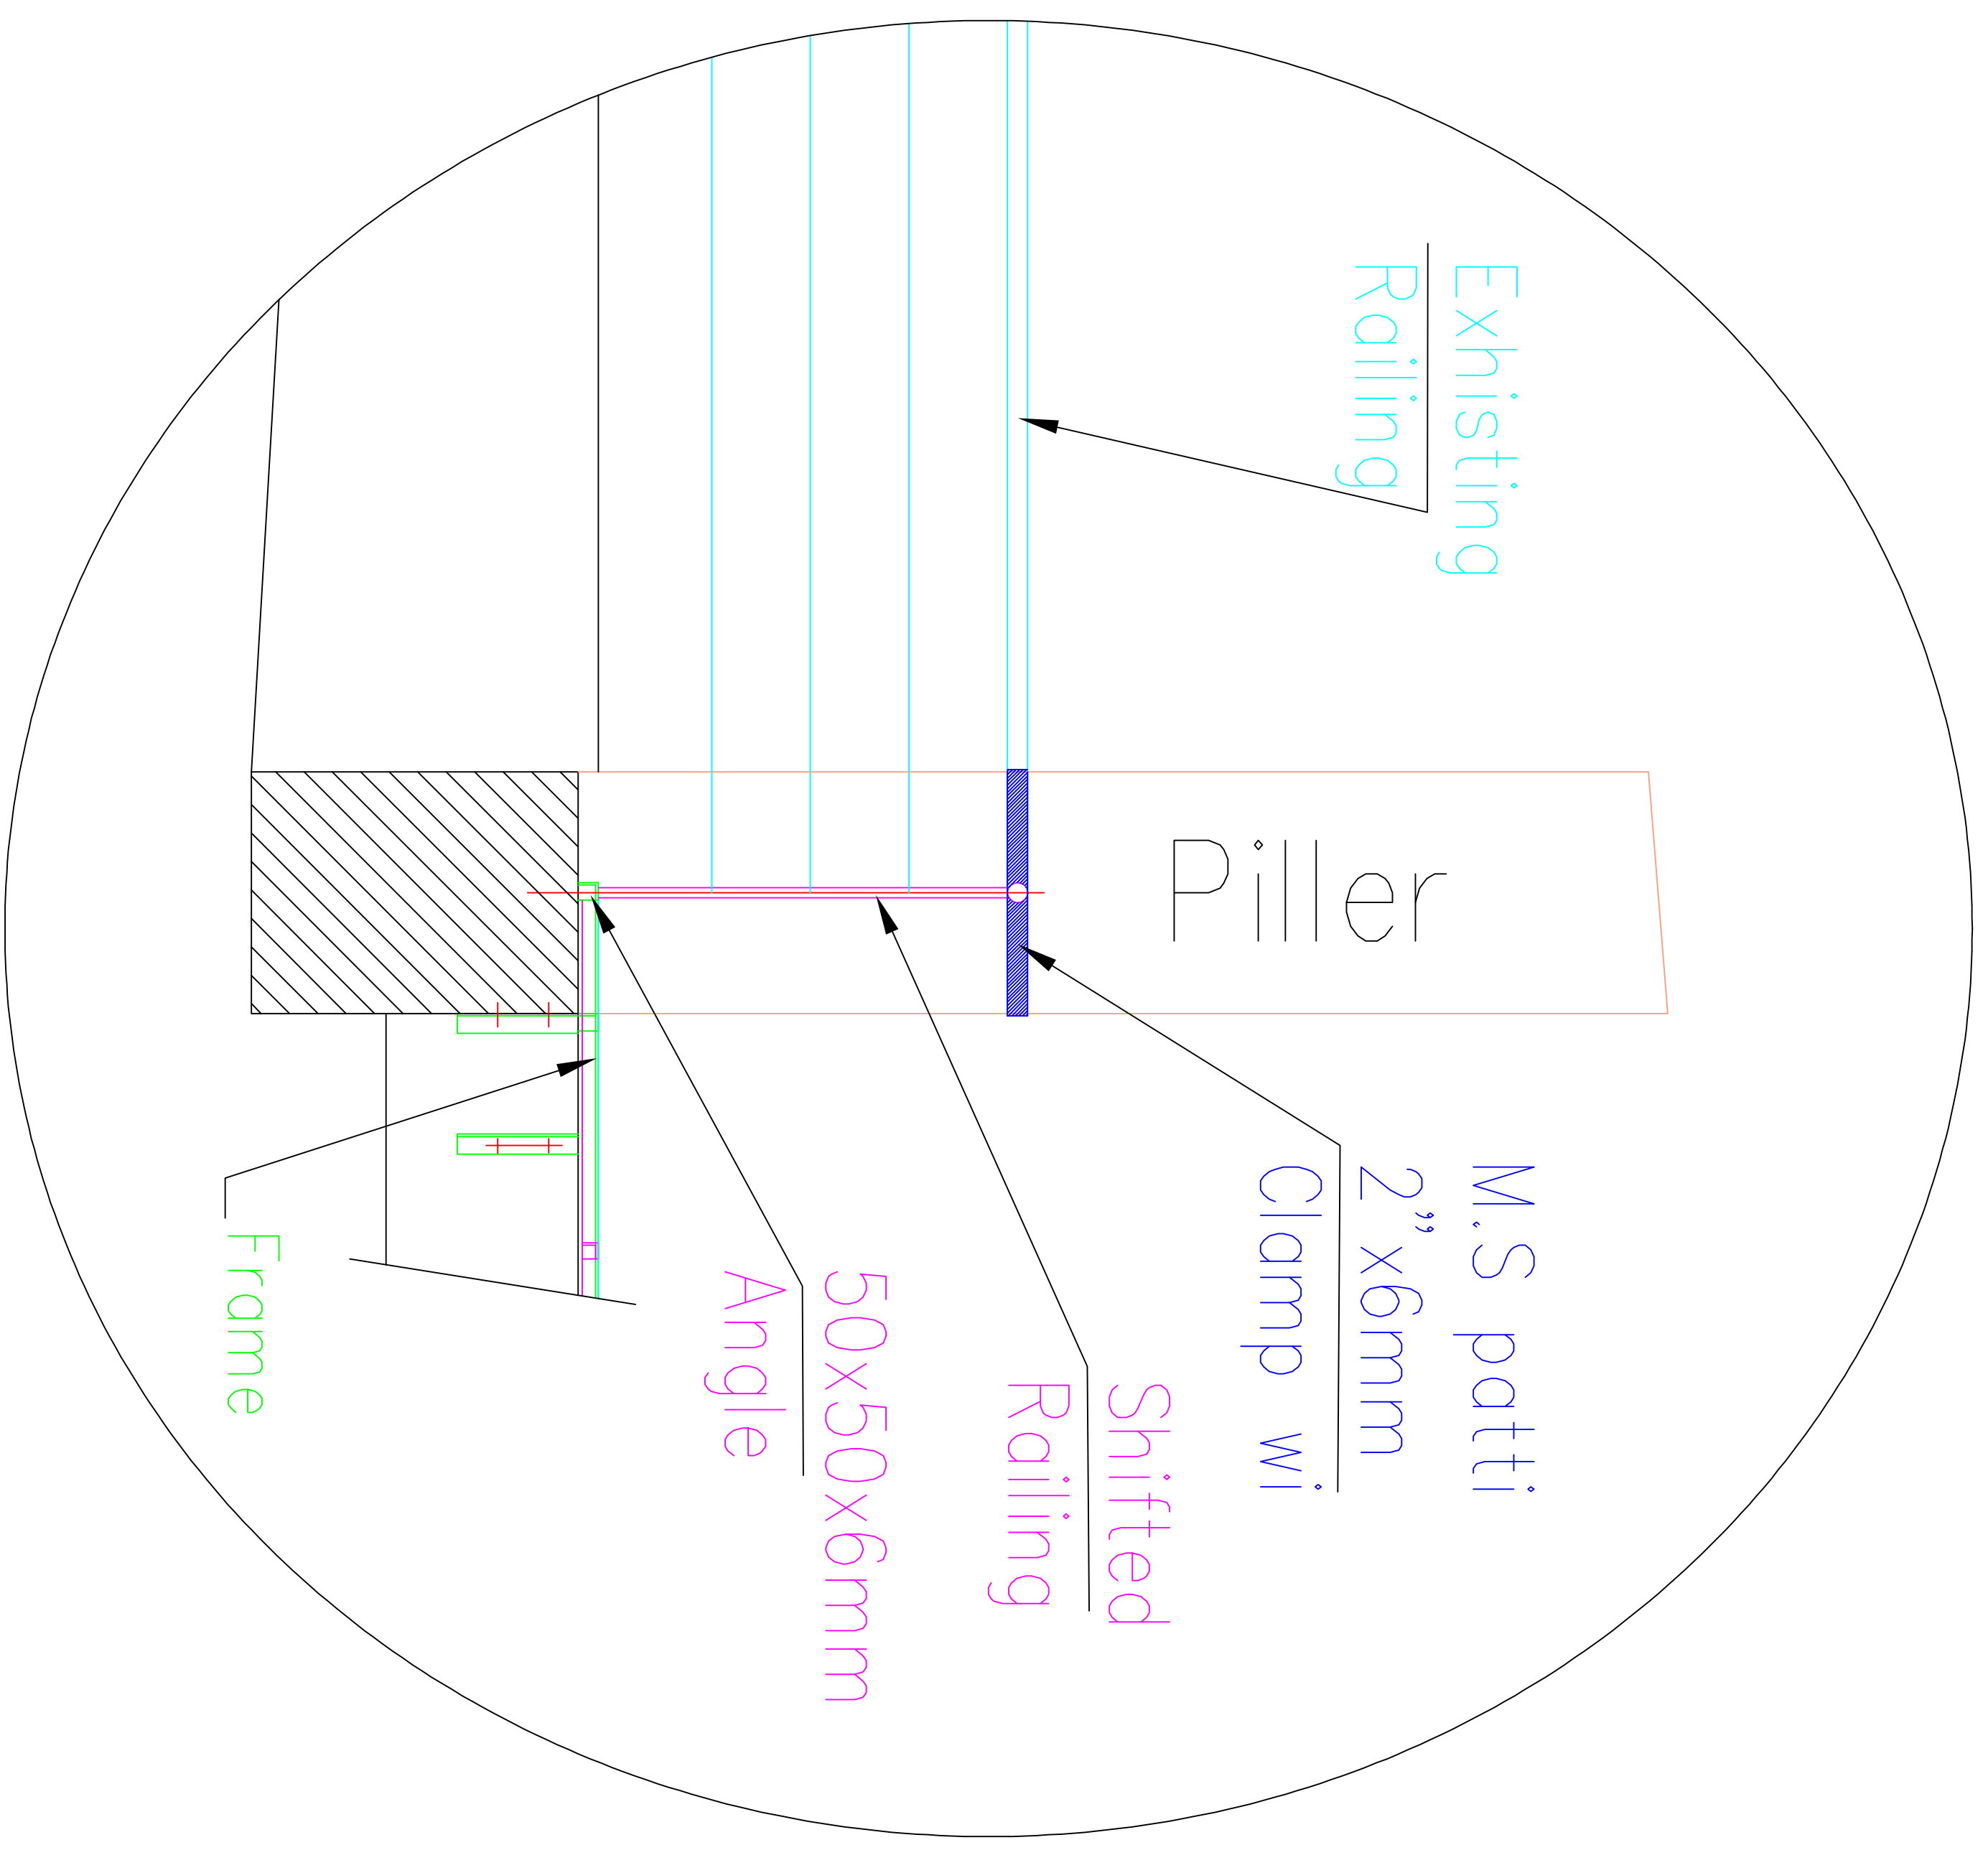
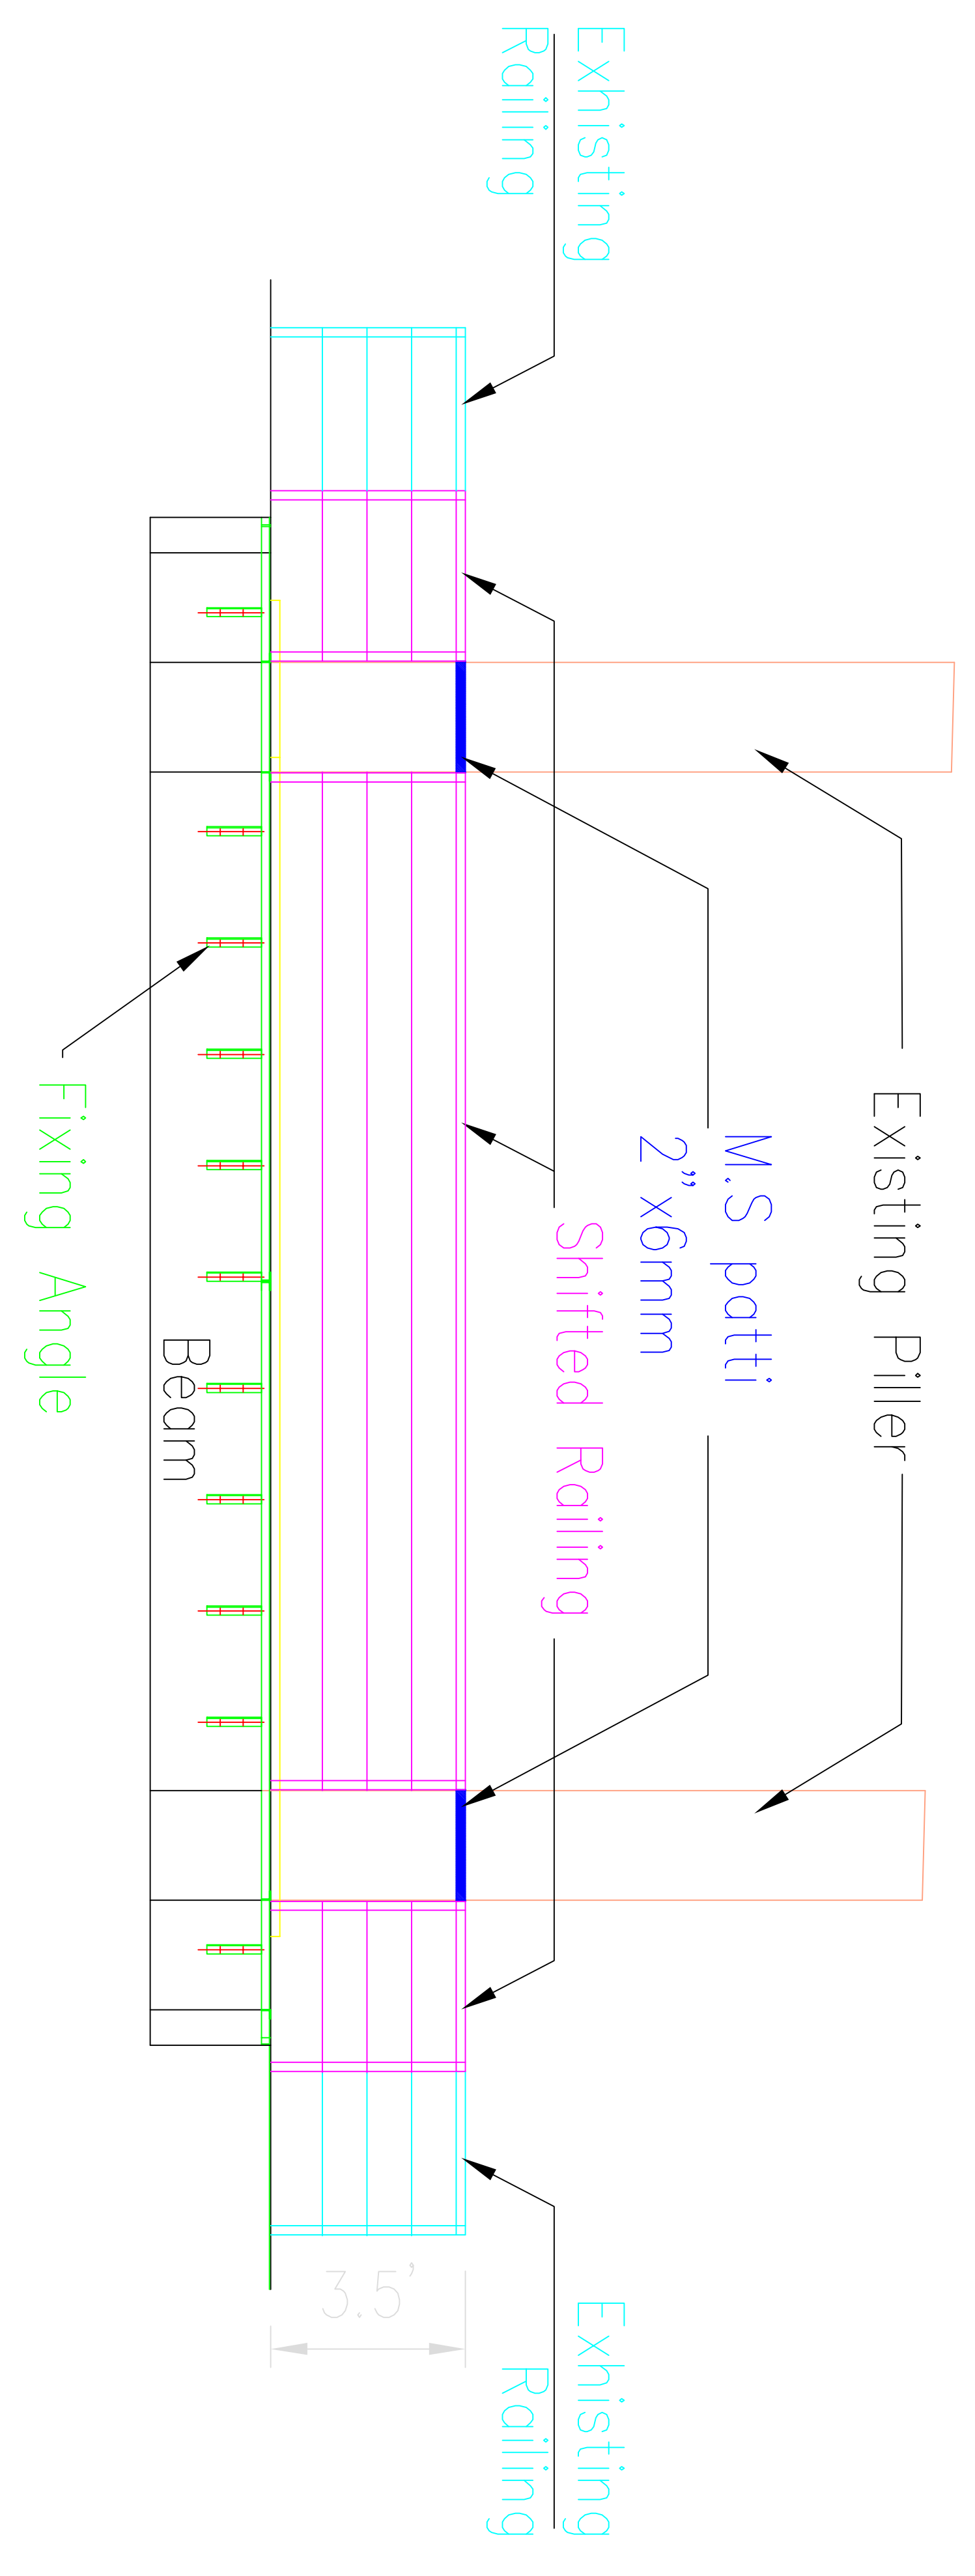


MATERIAL	
SCALE	1:1
APPROVED	
CHECKED	
DRAWN	SUSHIL EDGAR
DRG.NAME.	Base frame for singaling system Assy.
DWG. NO.	PGSC/012786
REV.	0

PUSHPA GURJAL SCIENCE CITY
 KAPURTHALA, PUNJAB

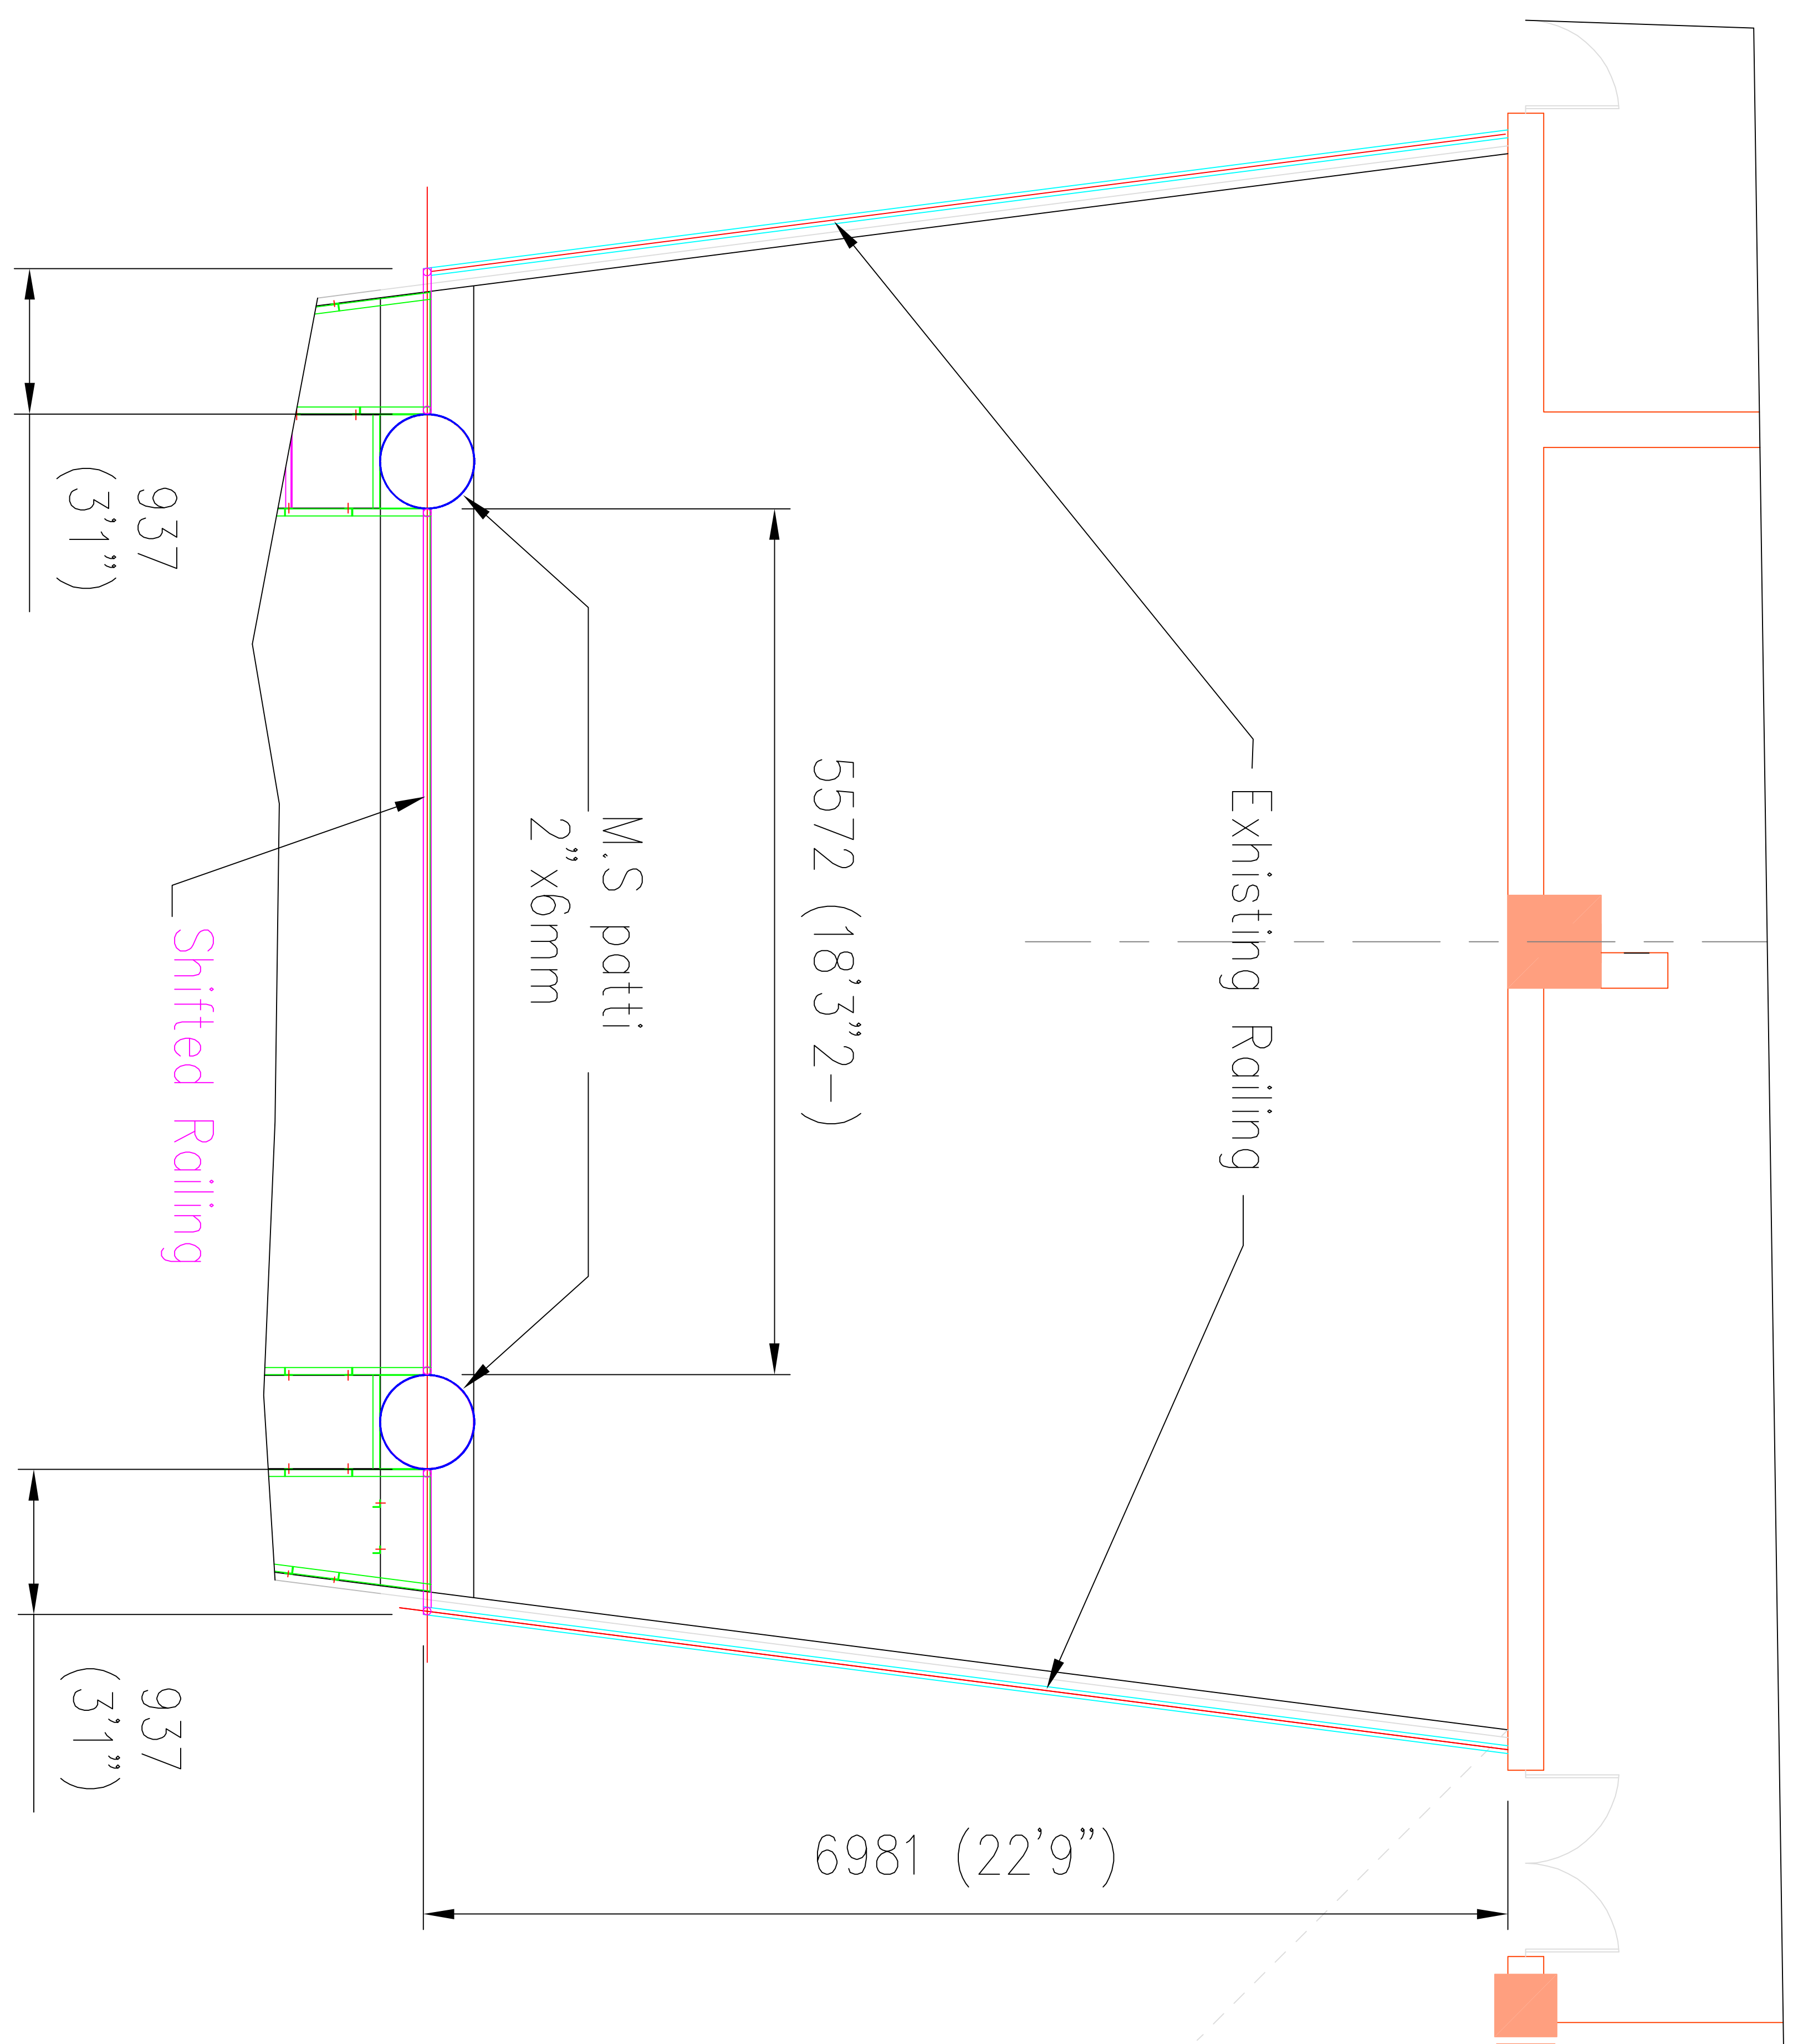

MATERIAL			
SCALE	1:1		
APPROVED			
CHECKED			
DRAWN	SUSHIL EDGAR		
DRG. NAME	PUSHPA GURJAL SCIENCE CITY KAPURTHALA, PUNJAB		
DWG. NO.	PGSC/012787		
REV.	0		

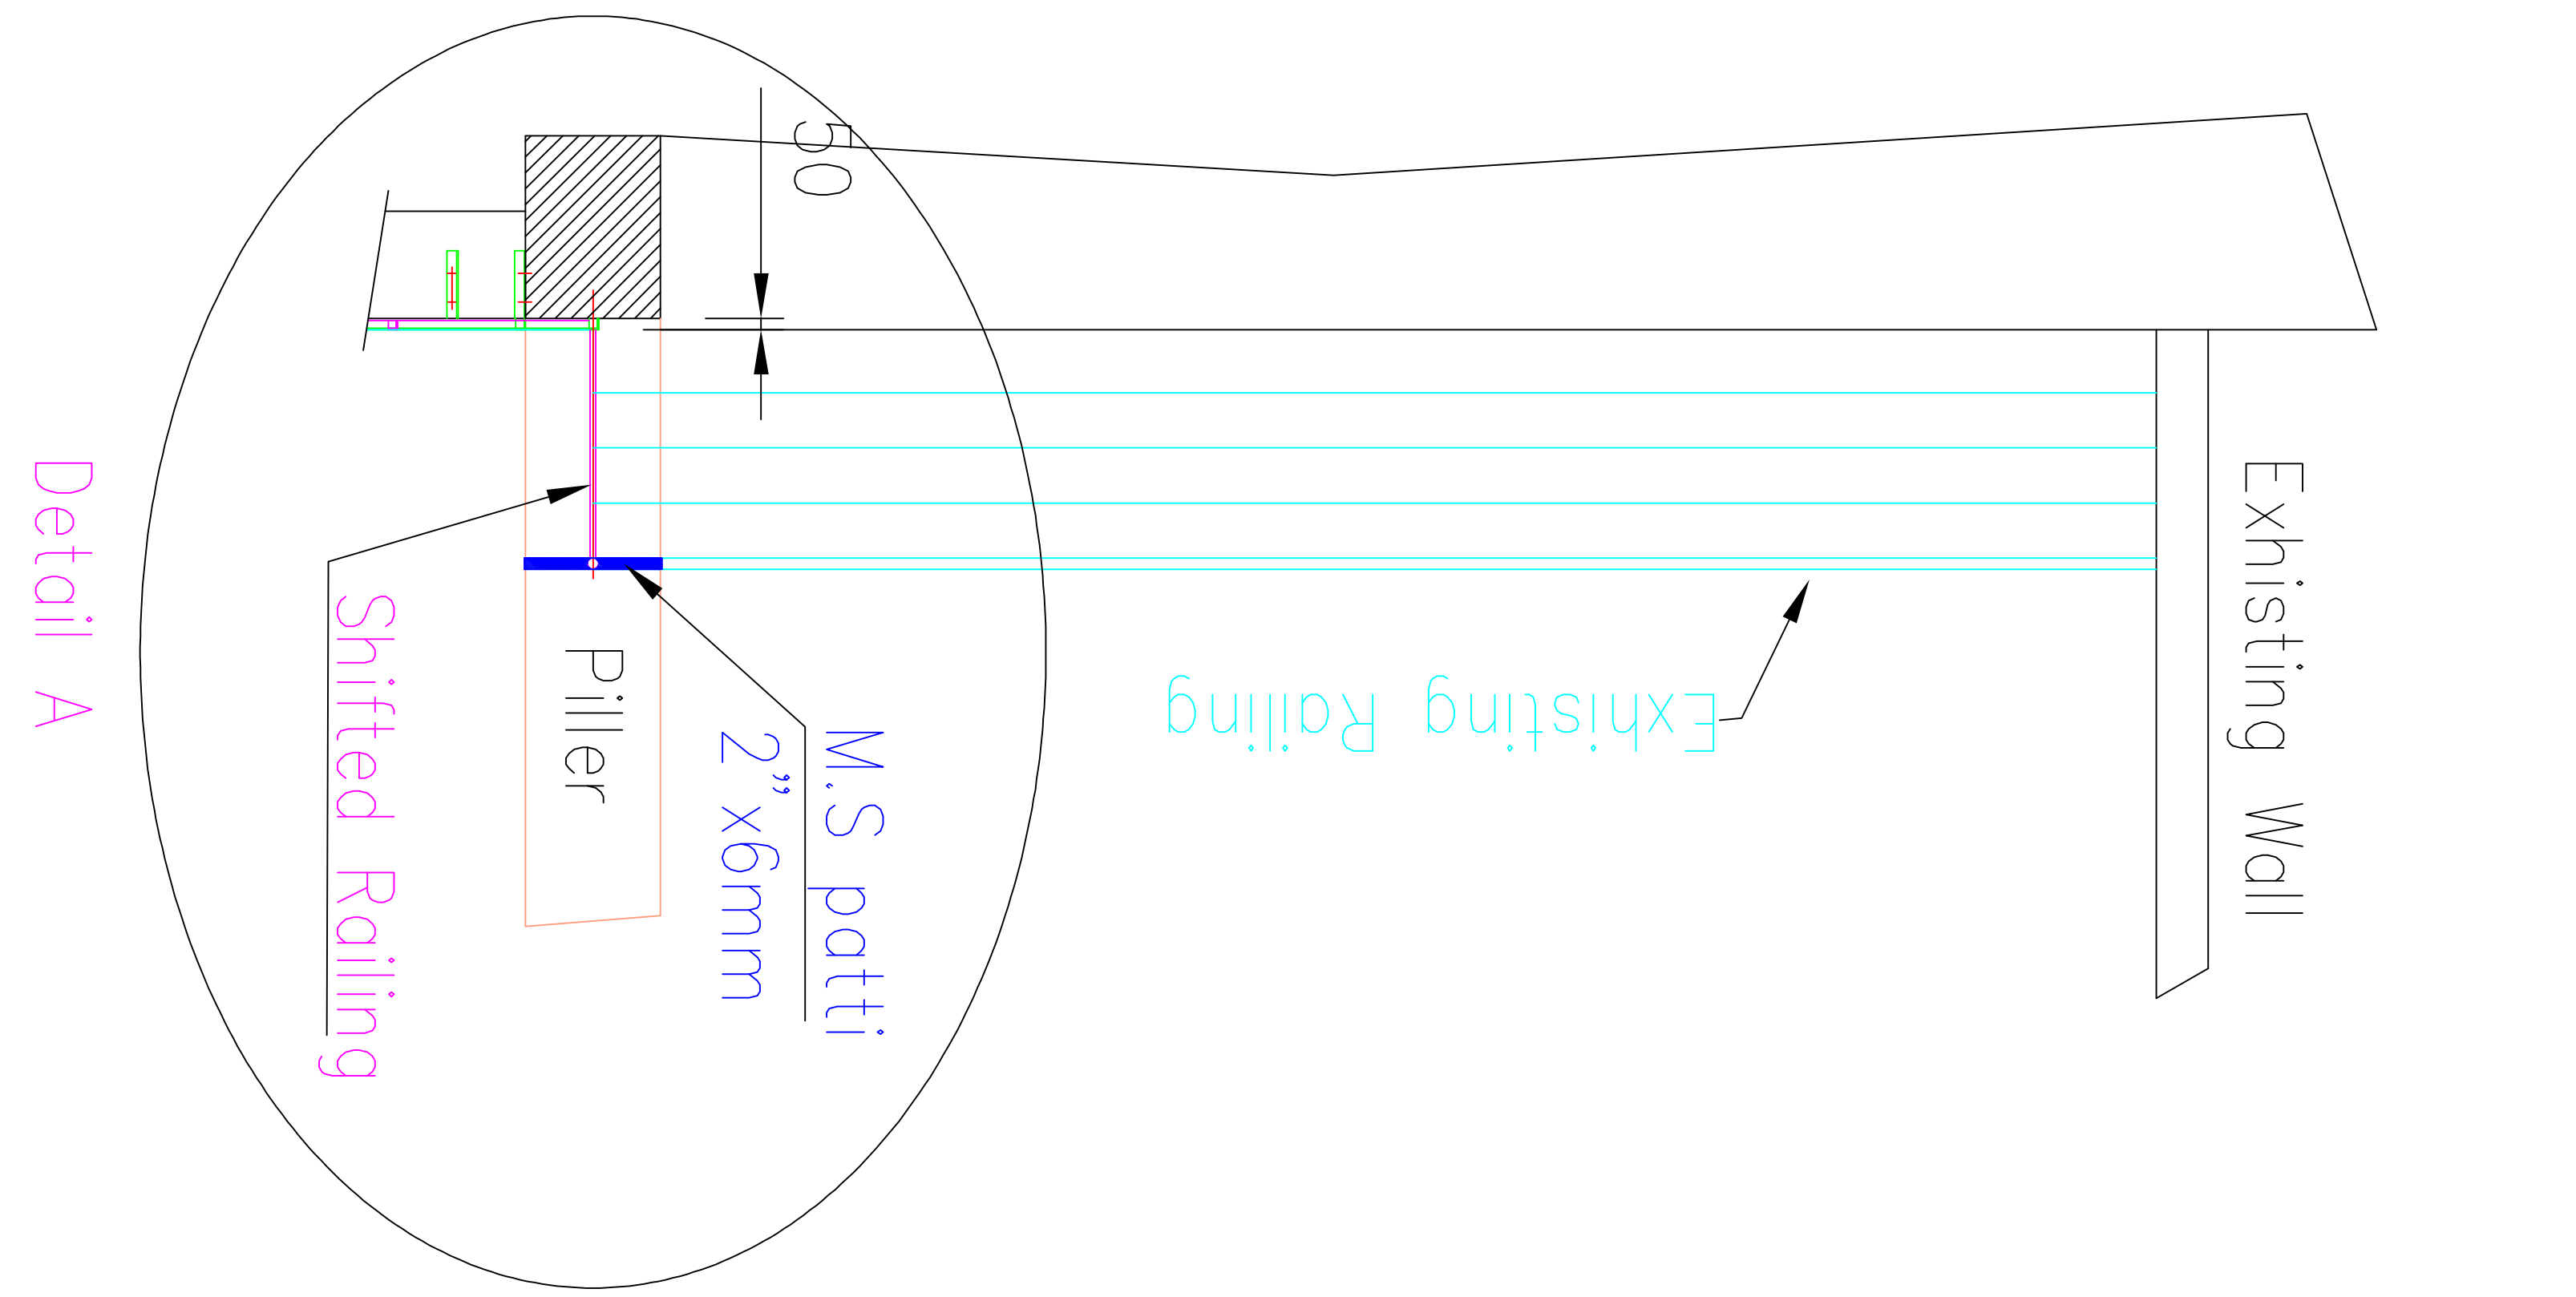

MATERIAL		DRG.NAME. Shifting of Railing (Signaling system) DWG. NO. PGSC/012788
SCALE	1:1	
APPROVED		
CHECKED		
DRAWN	SUSHIL EDGAR	
PUSHPA GURJAL SCIENCE CITY KAPURTHALA, PUNJAB		REV. 0