
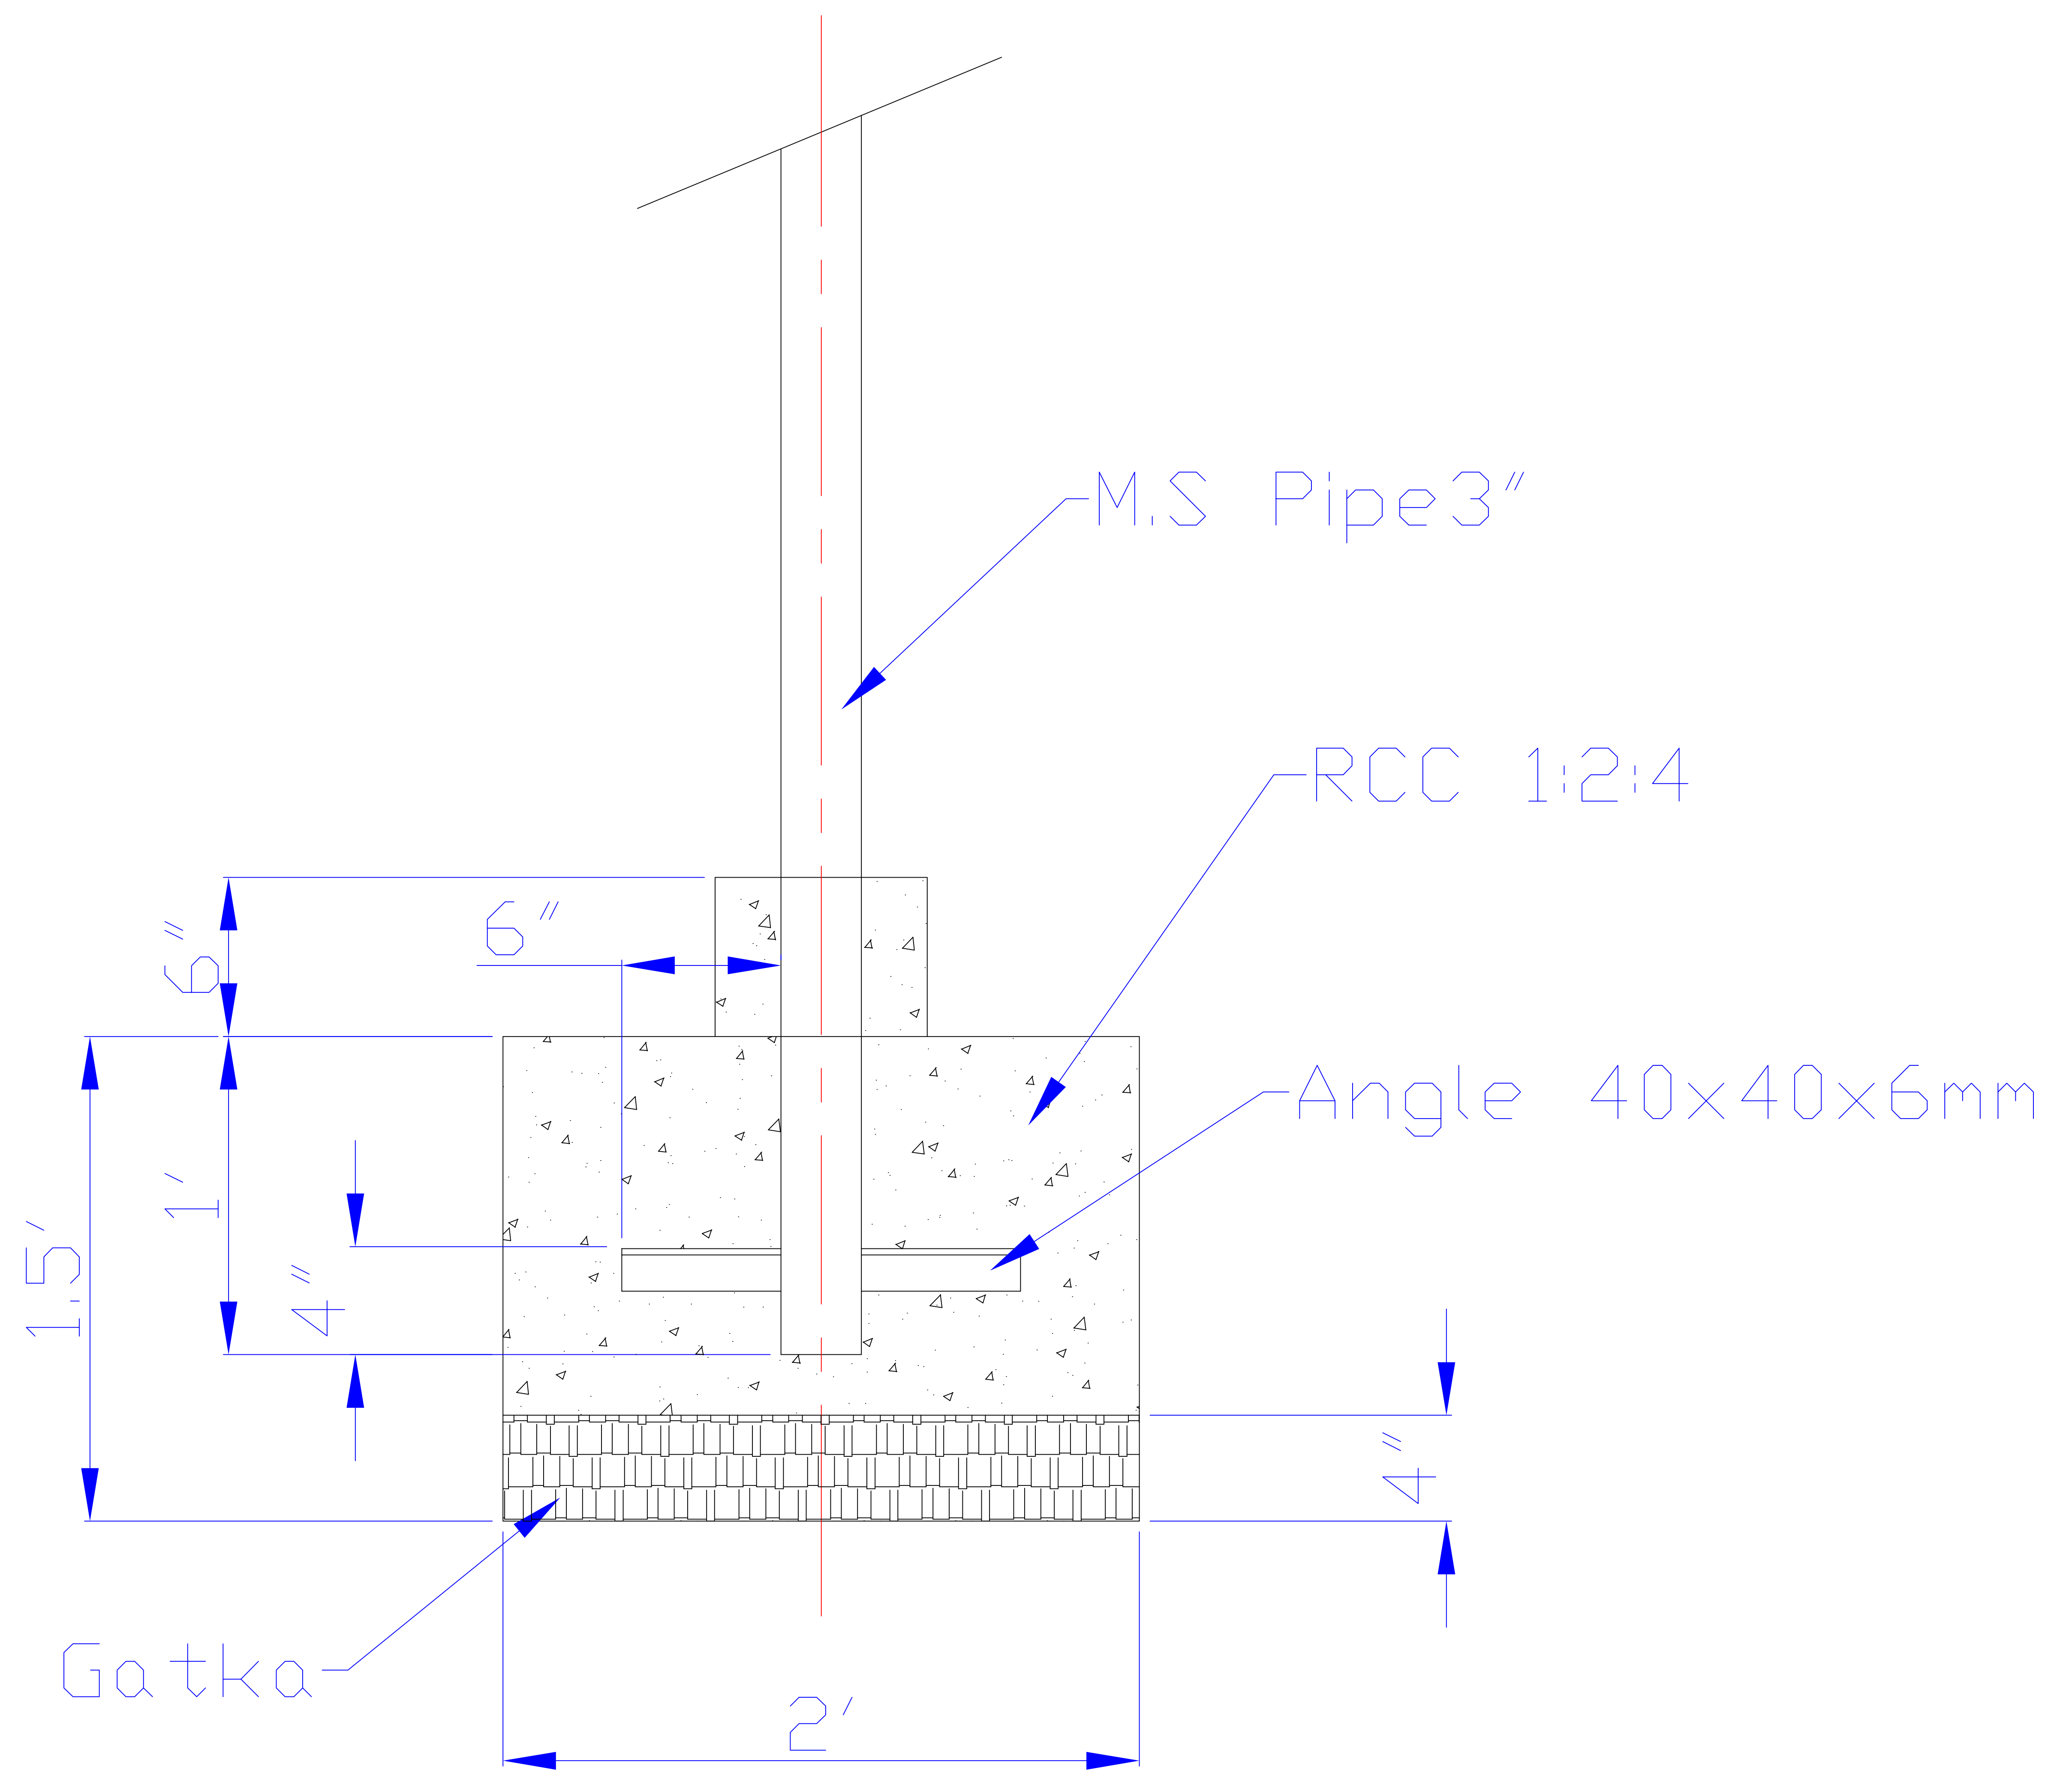
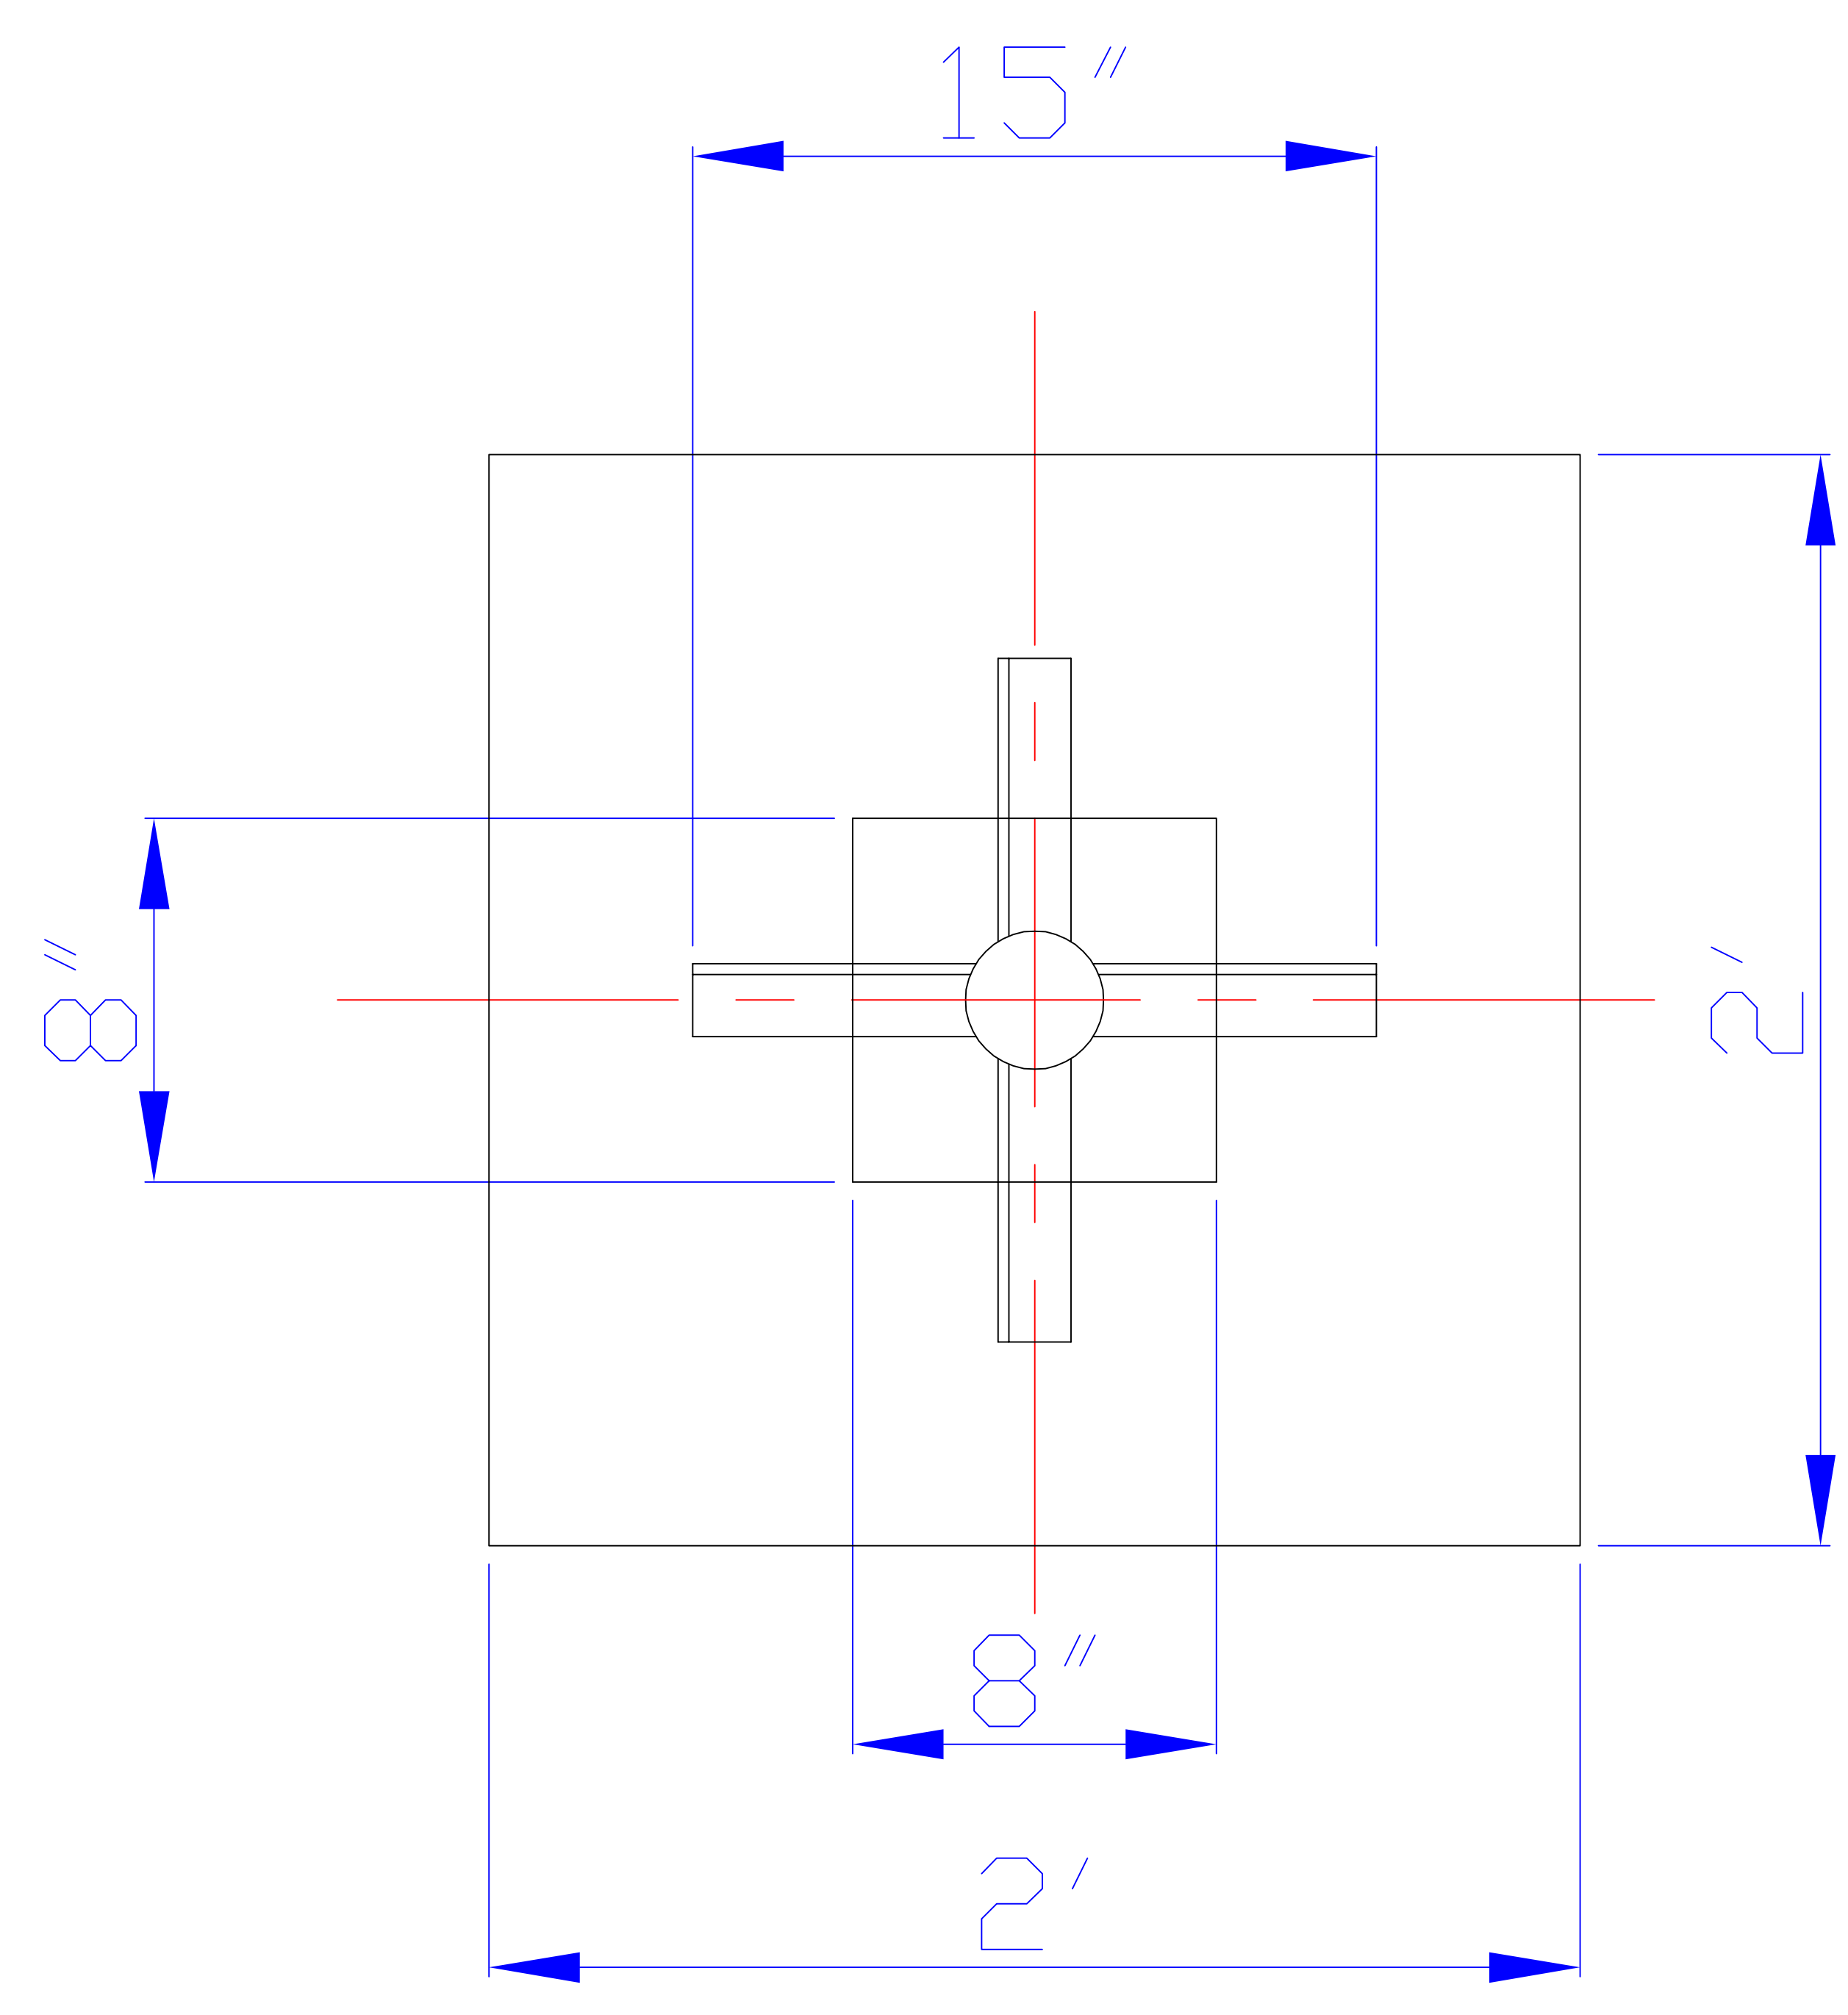


MATERIAL	
SCALE	1:1
APPROVED	
CHECKED	
DRAWN	SUSHIL EDGAR
DRG.NAME: Pathway shed near Kids Park Design 2	
KAPURTHALA, PUNJAB	
DWG. NO.	PGSC/012782
REV.	0

PUSHPA GURJAL SCIENCE CITY

 

MATERIAL		 PUSHPA GUJRAL SCIENCE CITY KAPURTHALA, PUNJAB
SCALE	1:1	
APPROVED		DRG.NAME. Foundation for pillar for shed Kids park
CHECKED		DWG. NO. PGSC/012785
DRAWN	SUSHIL EDGAR	REV. 0